


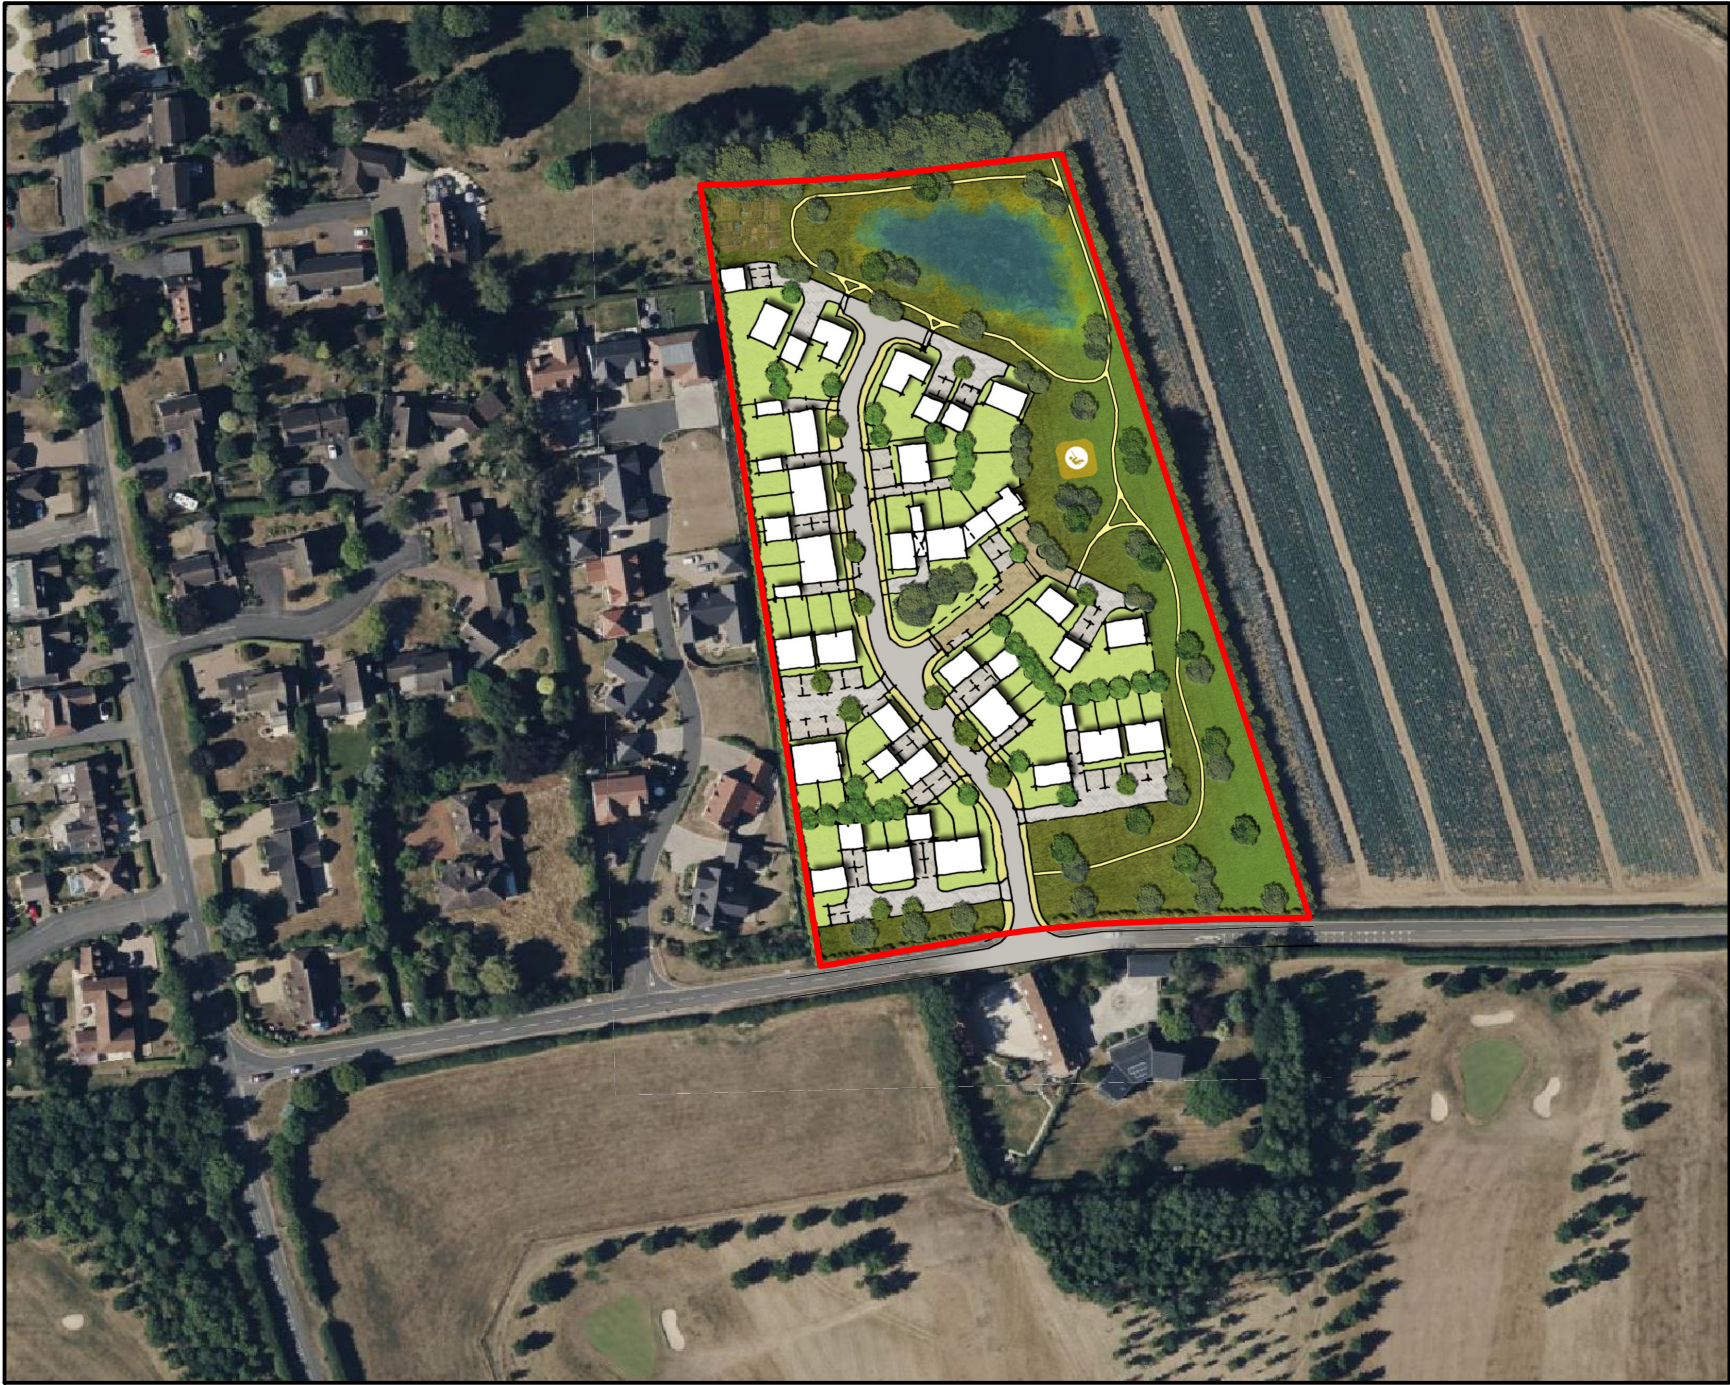

The scaling of this drawing cannot be assured

| Revision | Date | Drn | Ckd |
|----------|------|-----|-----|
|          |      |     |     |

-  Site Boundary  
2.31Ha / 5.71Ac
-  Dwelling
-  Garden
-  Primary Road
-  Shared Surface
-  Private Drive
-  Parking
-  Footpath
-  Open Space
-  Attenuation
-  Play Area
-  Allotments

Project:  
WELFORD-UPTON-AVON



Drawing Title  
ILLUSTRATIVE MASTERPLAN

| Date     | Scale       | Drawn by | Check by |
|----------|-------------|----------|----------|
| 10.07.25 | 1:2,000 @A4 | J.W.     | R.B.     |

| Project No | Drawing No          | Revision |
|------------|---------------------|----------|
| 333102037  | STN-GEN-SW-DR-MP-07 |          |



DRAFT



Stantec UK Limited  
The Blade  
Abbey Square  
Reading  
RG1 3BE  
T: 0118 9430 000

stantec.com/uk

Reproduced from the Ordnance Survey Map with the permission of the Controller of HMSO. Crown Copyright Reserved. Licence No. 100019279.

